



VL-1

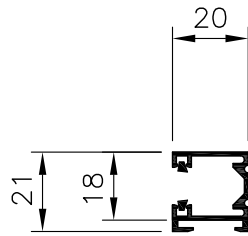


VL-2

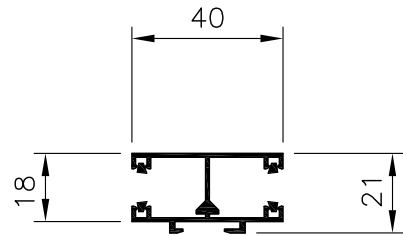


VL-3


SIDE GUIDES

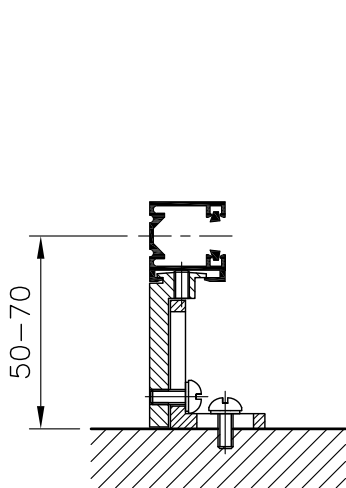


K-1

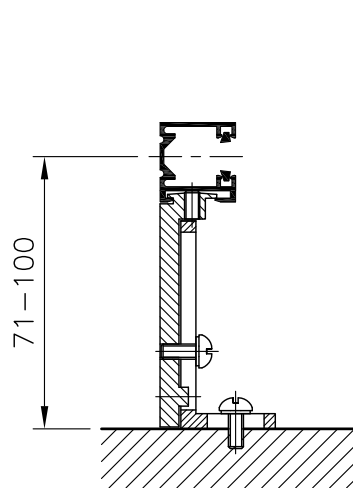

K-2

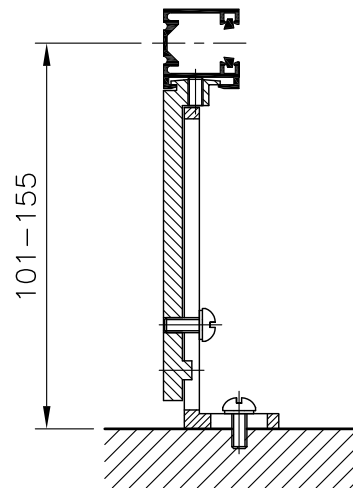


K-3

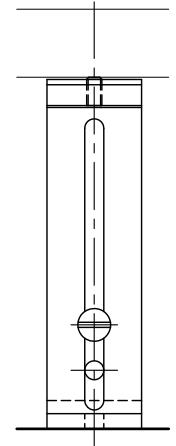

BRACKET
END VIEW

SIDE GUIDE BRACKETS

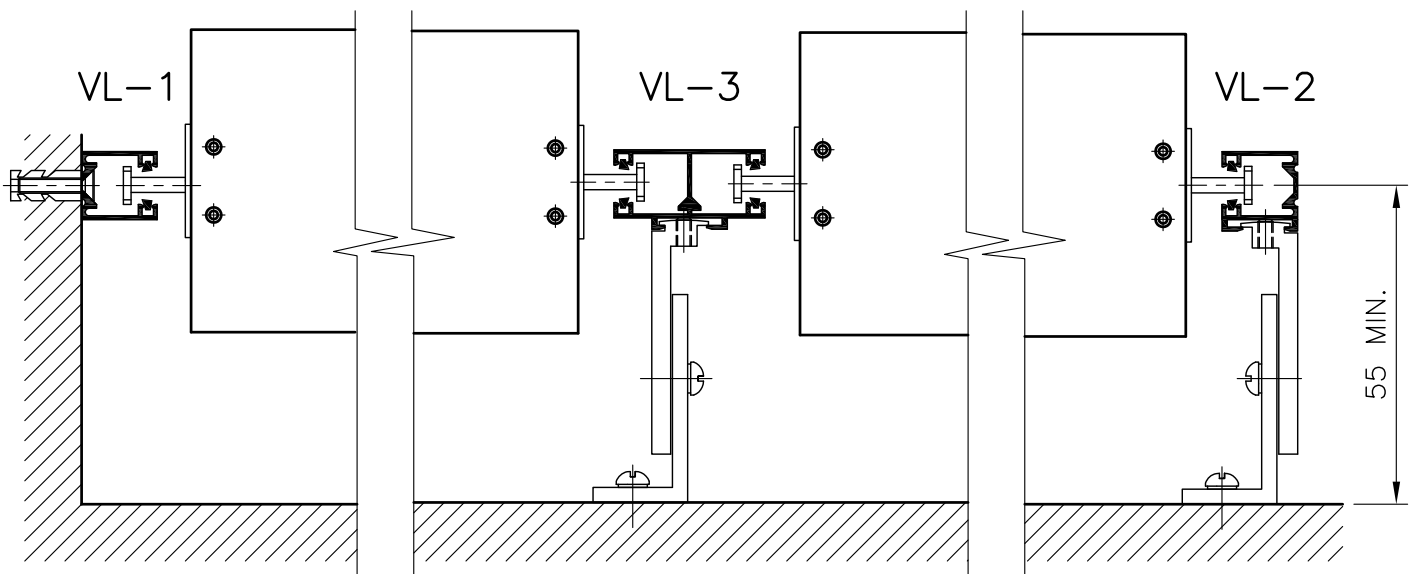

REVEAL

MID SECTION

SURFACE FIX

MV
EXTERNAL VENETIAN
SIDE GUIDE AND BRACKET OPTIONS

www.maximlouvres.com.au

maxim
louvres

DWG No.: SIDEGUIDES
DWG DATE: 10-02-2010